

For foundations greater than 1500mm in depth

Heaveguard 75mm required for high shrinkability clay


Heaveguard 50mm required for medium shrinkability clay

Not required for low shrinkability clay

Correx slip membrane to be provided if required

Base of 'zone of influence'

500mm

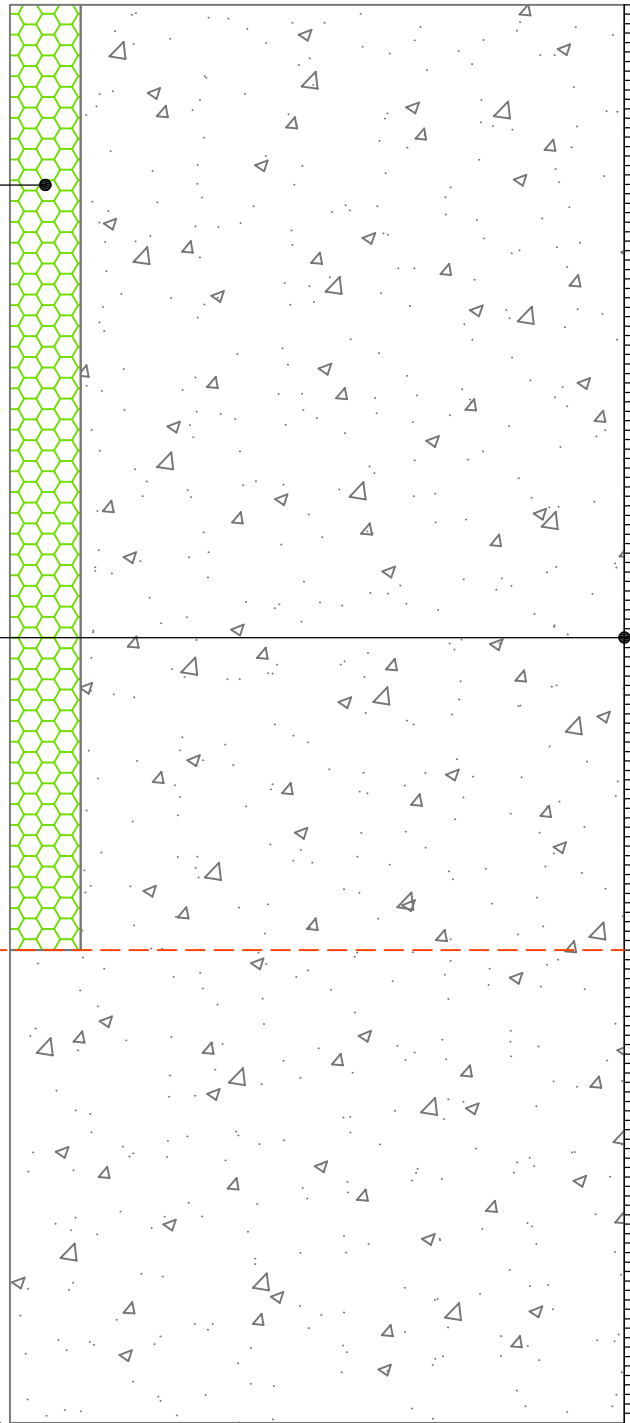

Standard Detail



Tel : 01403 799600
Email : techsupport@cordek.com

Drg. Title:
Standard Deep Trench Fill Detail - Heaveguard

Drawn: SJP

Date: Jan.2021

Scale: NTS

Drg No. ENG/GH/HVG/001

Rev. - 003

Products :-

Heaveguard.

Notes :-

- The appropriate specification of Heaveguard panels should be selected based upon the information provided in the relevant Cordek technical guidance.