
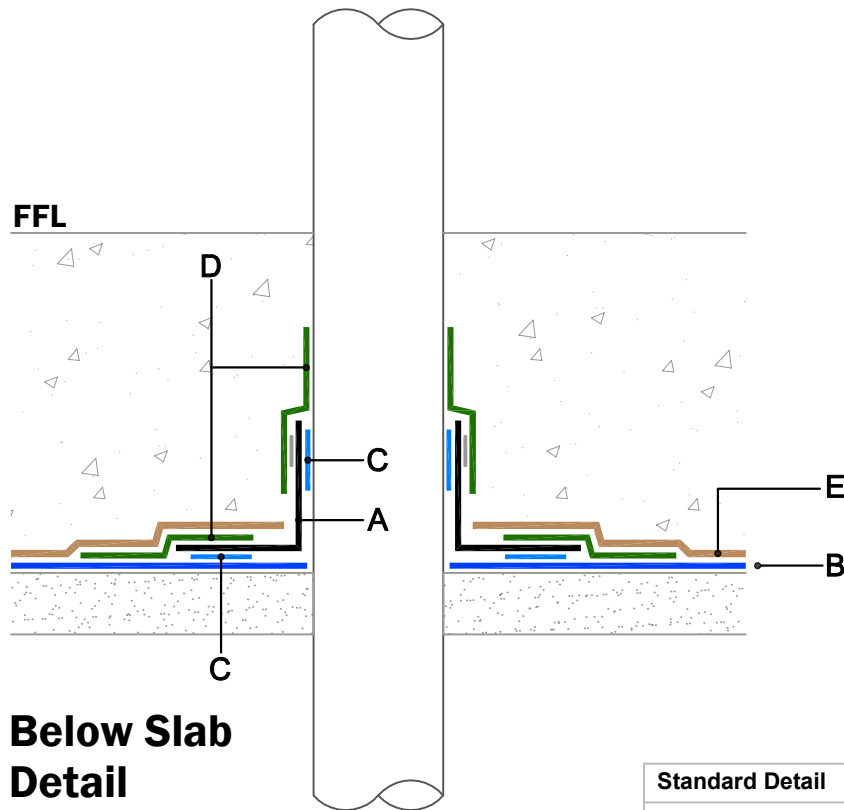


Above Slab Detail

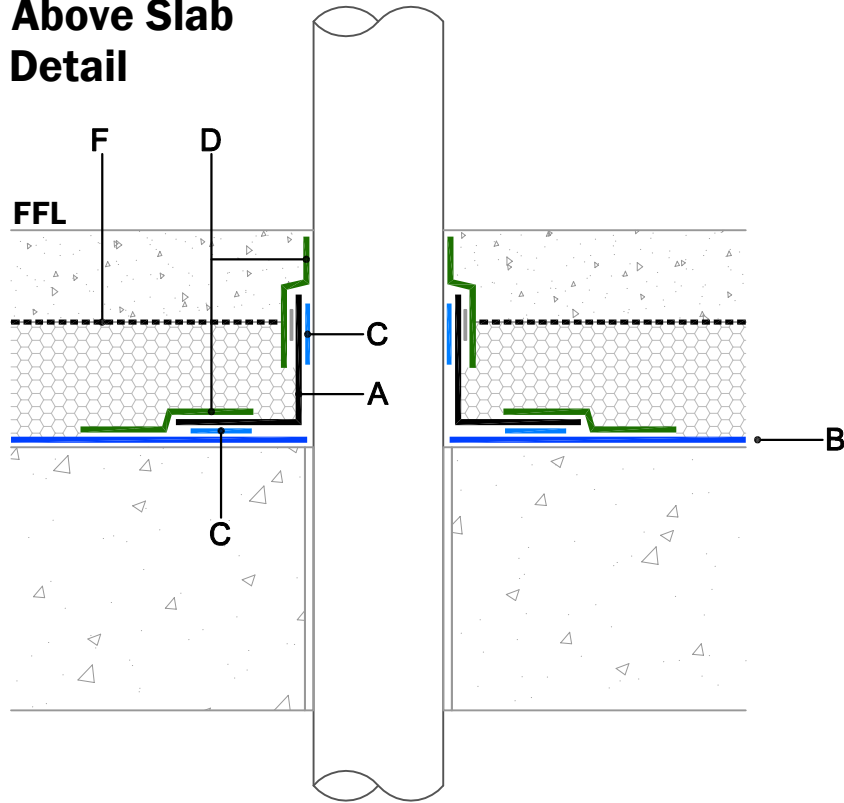

Below Slab Detail

Materials :-

Refer to Cordek technical data sheets for full detailed material specification

- A. Cordek Preformed Top Hat
- B. Cordek Tri-Gas Membrane
- C. Cordek Double Sided Jointing Tape
- D. Cordek Gas Resistant Self Adhesive Membrane
- E. Cordek Correx Protection Board
- F. VCL / Floor finishes by others

Notes :-

- This detail is issued for guidance purposes only, with final approval required from the designer
- Do not scale from drawing, use dimensions provided
- All laps and junctions must be fully sealed with appropriate welding techniques or jointing system
- The intended construction sequence should be considered prior to selection of the appropriate Cordek standard detail to ensure that installation is practical and achievable
- In accordance with BS8102:2009, should hydrostatic water pressure be a risk, additional waterproofing methods should be considered

Standard Detail



Tel : 01403 799600

Email : techsupport@cordek.com

Drg. Title:
Cordek Methane / CO2 Protection System
Typical Pipe Penetration Details

Drawn: SP

Date: 18.12.19

Scale: NTS

Drg. No. ENG/GP/MEM/TRIG/16

Rev: C